


PROJECT NO.	20160202
DATE	D.C.
SHEET NO.	109
TOTAL SHEETS	109

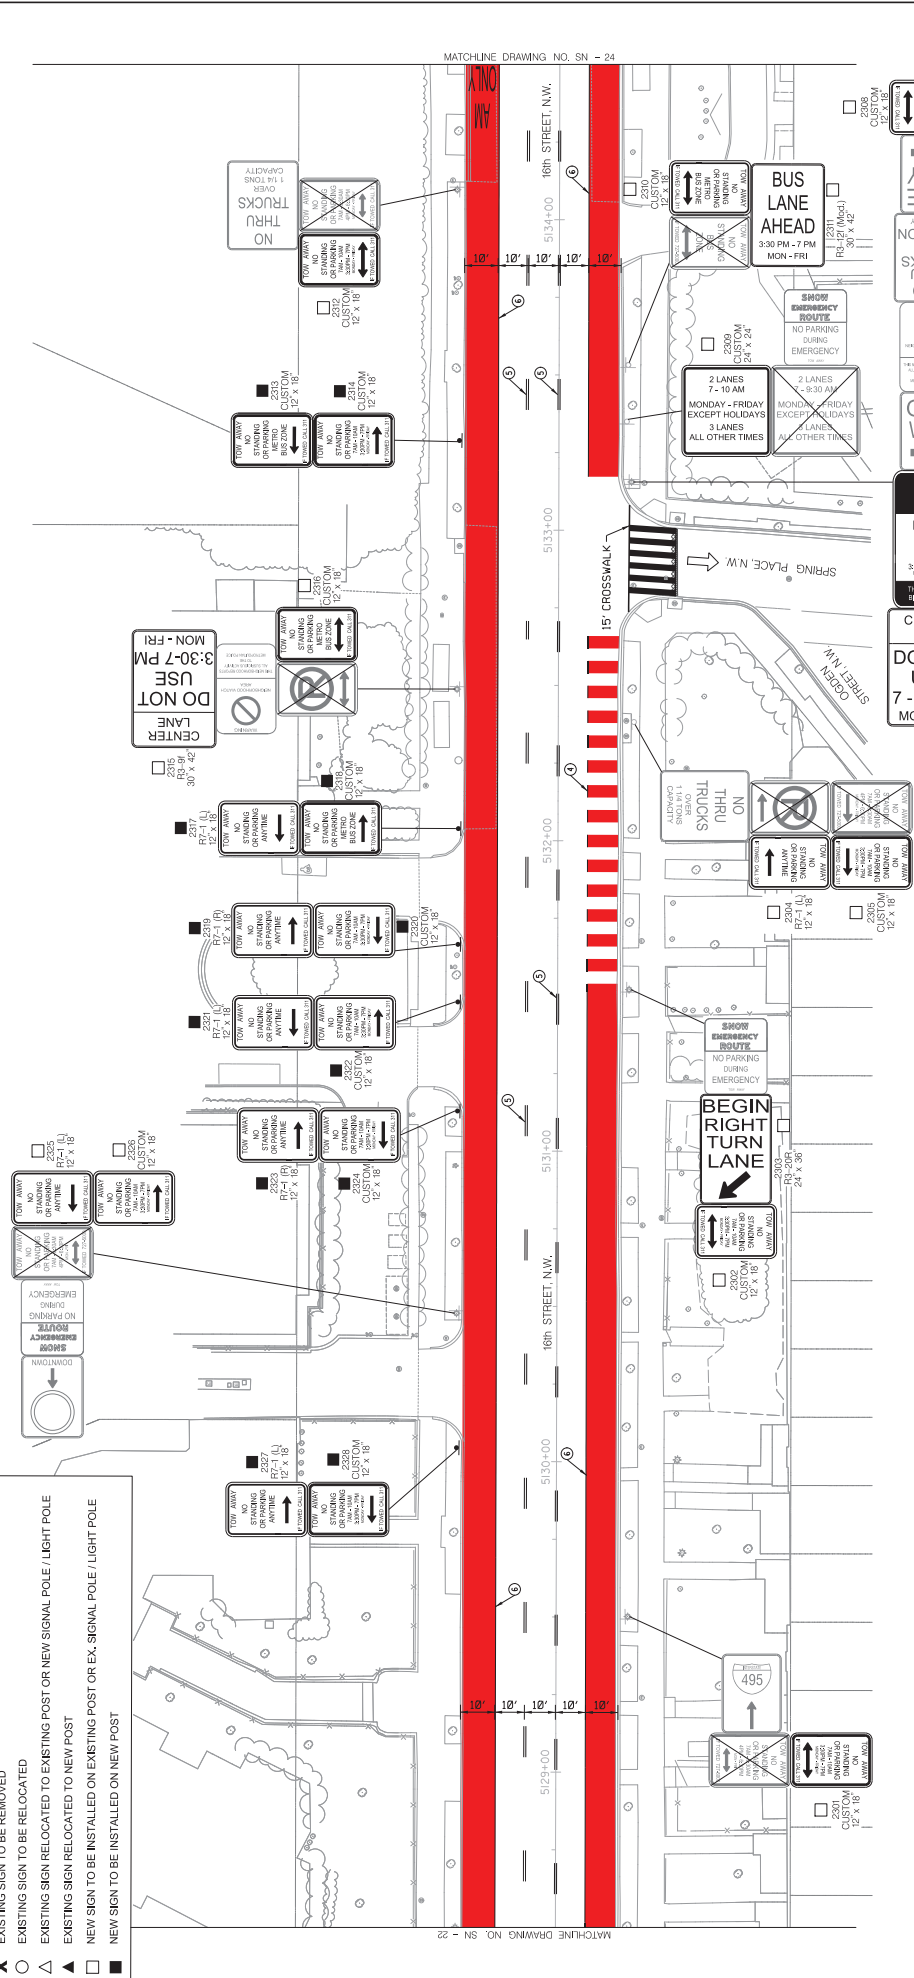

ALL EXISTING SIGNS SHALL REMAIN IN PLACE UNLESS OTHERWISE NOTED.

- ✕ EXISTING SIGN TO BE REMOVED
- EXISTING SIGN TO BE RELOCATED
- △ EXISTING SIGN RELOCATED TO EXISTING POST OR NEW SIGNAL POLE / LIGHT POLE
- ▲ EXISTING SIGN RELOCATED TO NEW POST
- NEW SIGN TO BE INSTALLED ON EXISTING POST OR EX. SIGNAL POLE / LIGHT POLE
- NEW SIGN TO BE INSTALLED ON NEW POST



PAVEMENT MARKING LEGEND

- ① 4" SOLID WHITE LANE LINE
- ② 4" DOTTED WHITE LANE LINE (2 STRIPE, 4' SPACED)
- ③ 4" DOTTED WHITE LANE LINE (2 STRIPE, 4' SPACED, 4' APART)
- ④ PEAK HOUR BUS CONFLICT ZONE (SEE DETAIL ON SN-00)
- ⑤ 4" DOUBLE YELLOW REVERSIBLE LANE LINE (10' STRIPE, 30' SMP)
- ⑥ PEAK HOUR BUS ONLY LANE (SEE DETAIL ON SN-00)
- ⑦ 12" WHITE STOP LINE
- ⑧ WHITE BICYCLE LANE SYMBOL (SEE DETAIL ON SHEET SN-00)
- ⑨ 3" YELLOW CENTERLINE BUFFER SPACE (2' DOUBLE YELLOW LINES, 6" HATCH SPACED AT 5' O.C.)
- ⑩ WHITE PAVEMENT ARROW AND TEXT
- ⑪ BICYCLE LANE SYMBOL (SEE DETAIL ON SN-00)

LEGEND

- ↑ TRAFFIC FLOW ARROW
- RESURFACING CONSTRUCTION LIMIT

⑫ 4" SOLID YELLOW LANE LINE

⑬ 4" DOUBLE SOLID YELLOW CENTER LINE (4" APART)

⑭ 4" DOTTED DOUBLE YELLOW LANE LINE (2 STRIPE, 4' SPACED, 4' APART)

⑮ GREEN COLORED PAVEMENT PAINT

⑯ 5' GREEN BICYCLE CROSSING FOR ONE WAY BIKE LANE (SEE DETAIL ON SHEET SN-00)

⑰ 6" SOLID WHITE LANE LINE

⑱ GORE MARKINGS WITH 6" SOLID WHITE LINES (5' O.C., 45 DEGREE HATCH)

⑲ WHITE YIELD LINE WITH 1.5' X 2.25' TRIANGLES (2' O.C.)

⑳ GORE MARKINGS WITH 4" DOUBLE YELLOW LINES (5' O.C., 45 DEGREE HATCH)

㉑ WHITE SHARROW SYMBOL

㉒ 36" WHITE FLEXIBLE CHANNELIZING POST

㉓ GORE MARKINGS WITH 6" SOLID YELLOW LINES (5' O.C., 45 DEGREE HATCH)

REVISIONS

NO.	DATE	DESCRIPTION	NAME

JMT.

DISTRICT OF COLUMBIA
DISTRICT DEPARTMENT OF TRANSPORTATION

16TH STREET N.W. BUS LANES PROJECT

SIGNING AND PAVEMENT MARKING PLAN

PROJECT NO. 20160202
CHECKED BY JAC. MALLOS
PROJECT MGR. JAC. MALLOS
ENGINEER
DATE 11.1.16
DRAWN BY JAC. MALLOS
SCALE 1" = 20'